


Rebricasti strop
nad gl. dvorano

Merilo 1:50

Seznam železa

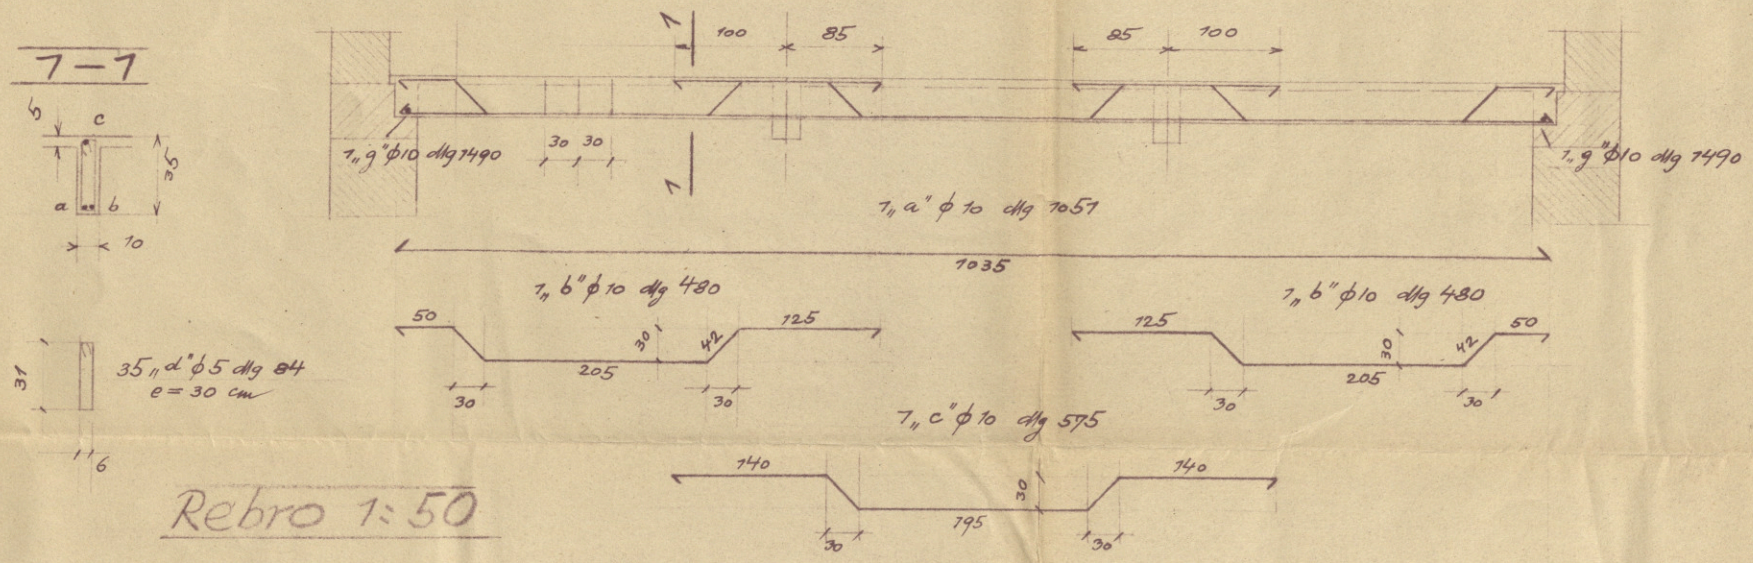

Rebro 1:50

poz.	φ	Enotna dolžina cm	Kom.	Skupna dolžina m	Enotna teža kg/m	Skupna teža kg
a	10	7051	27	283.77		
b	10	480	54	259.20		
c	10	575	27	155.25		
g	10	1490	2	29.80	0.617	449.19
d	5	84	945	793.80	0.154	122.25
e	6	1486	40	594.40		
f	6	7050	31	325.50	0.222	204.22
Rebricasti strop				skupaj ...	kg	775.66

Lj. 18. IV. 44.

M. J. [signature]