


# Rekonstrukcija stropa nad veliko dvorano

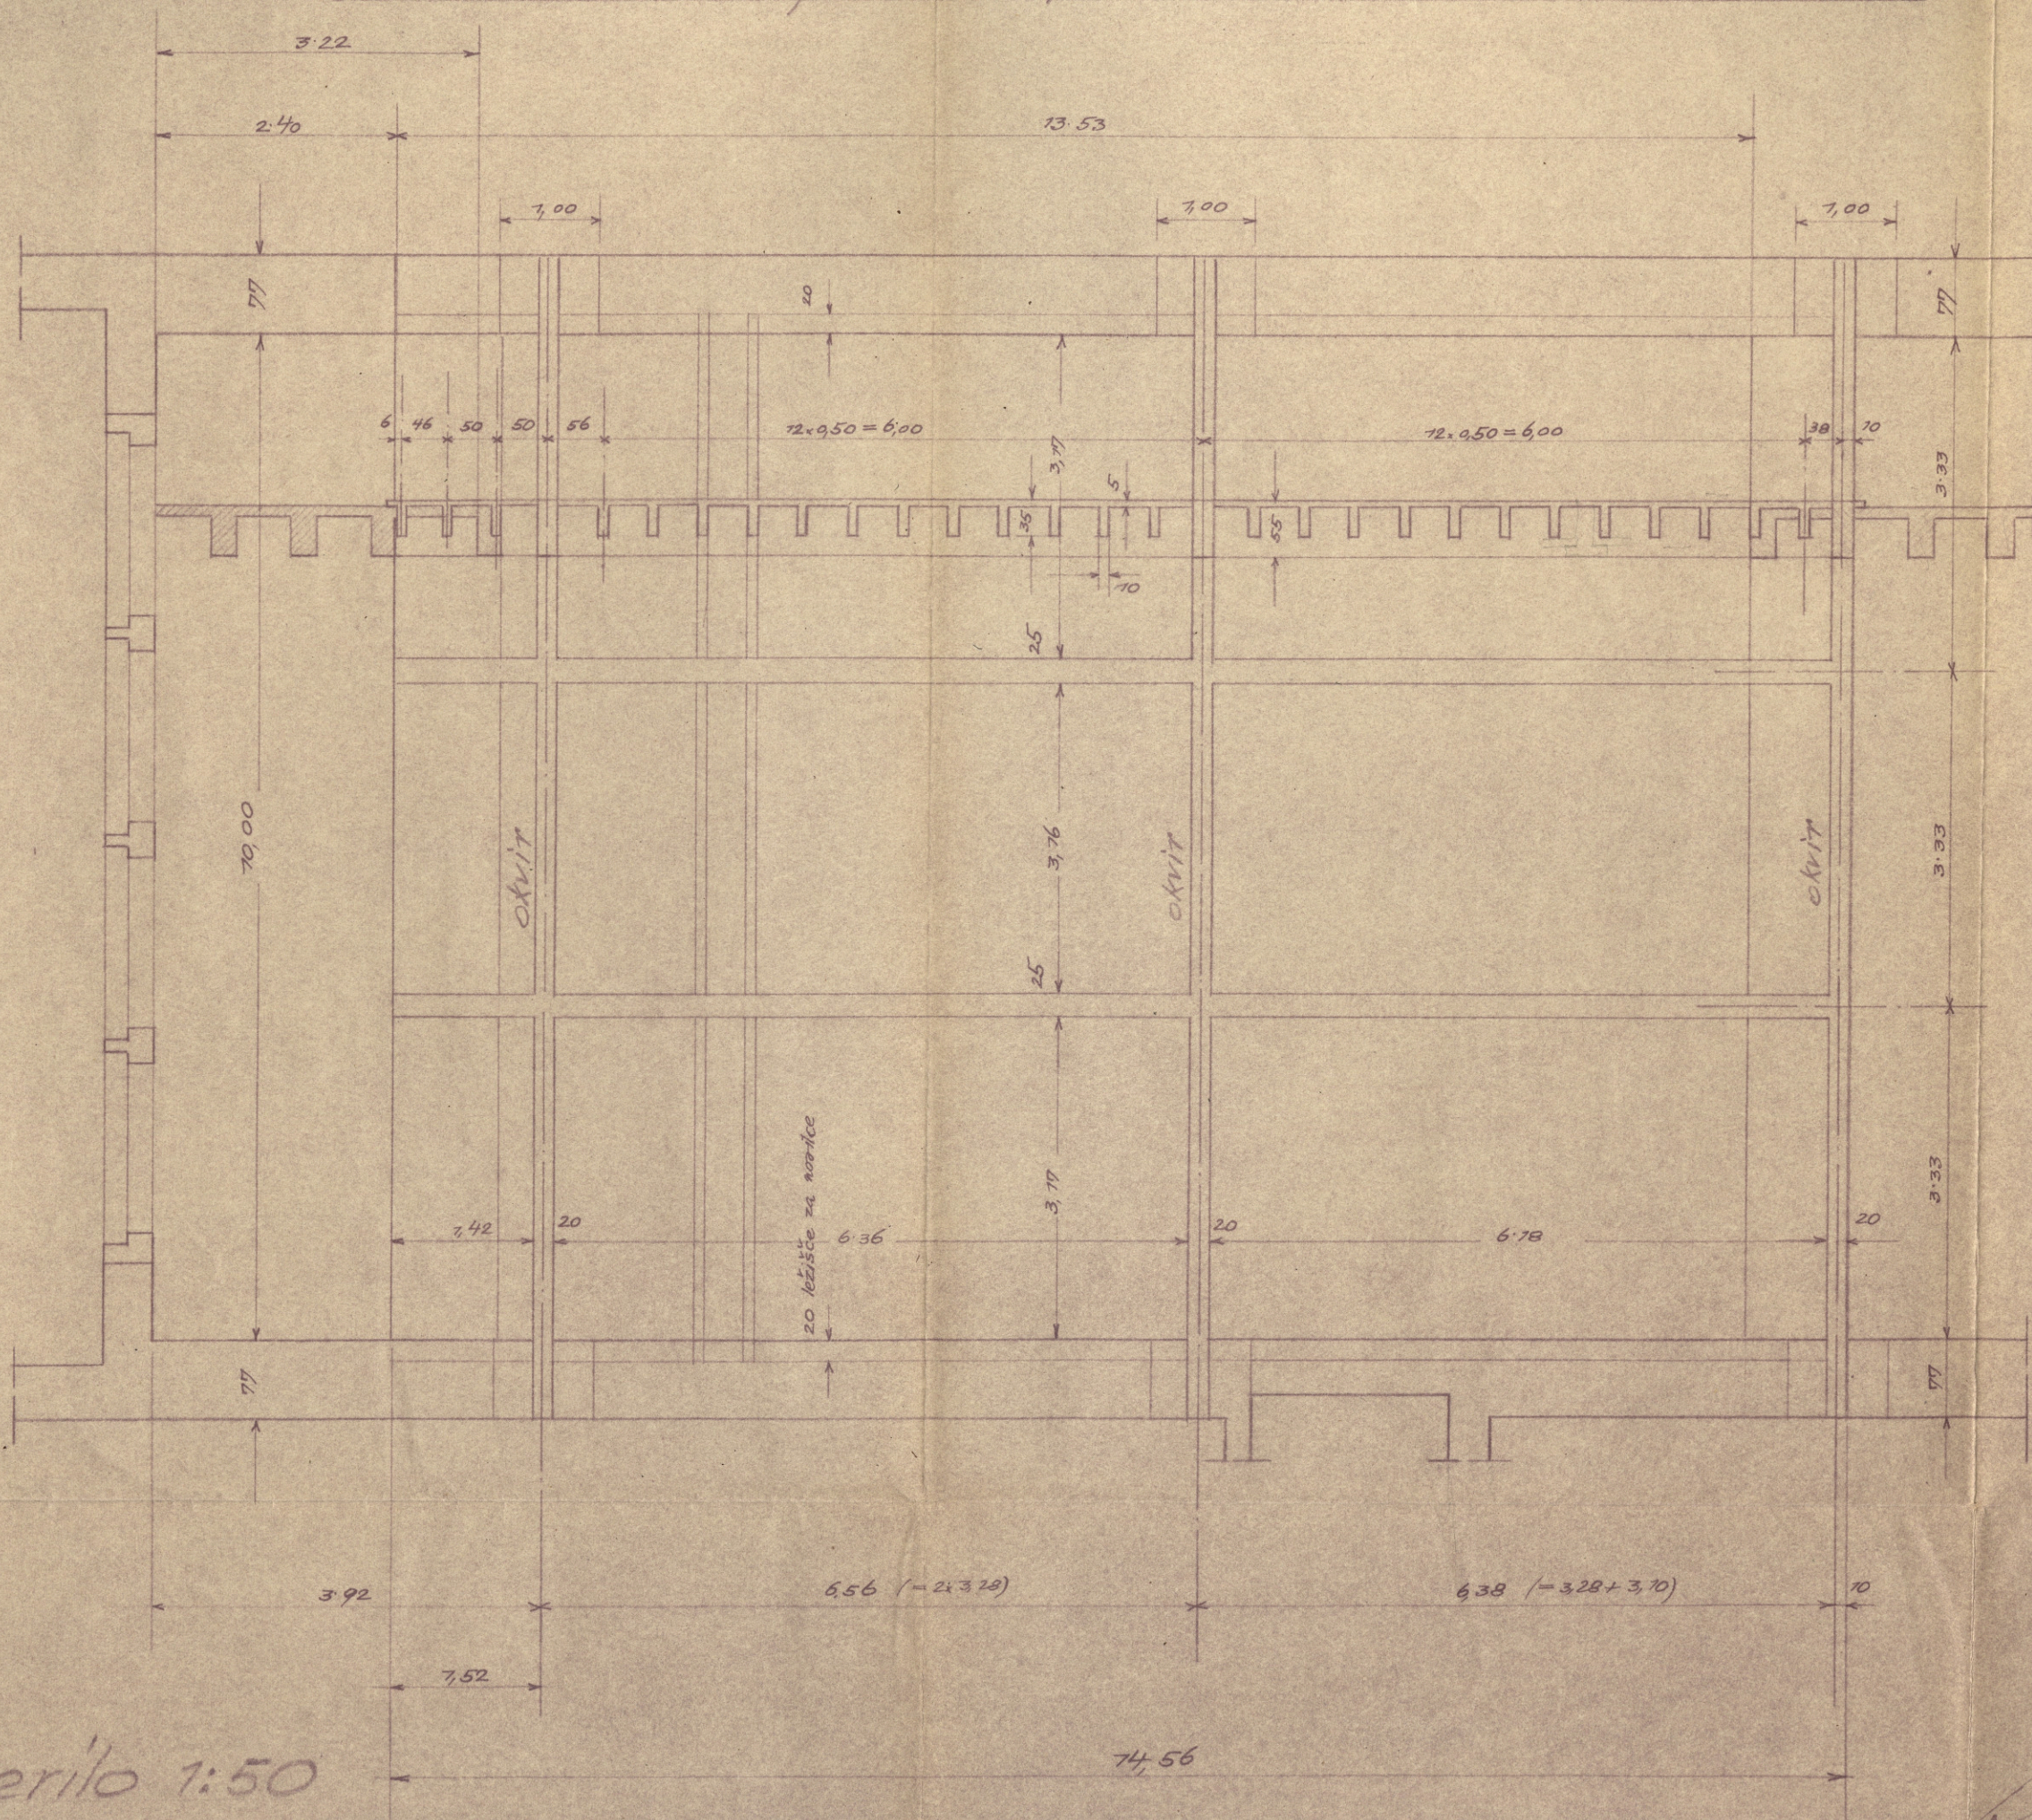

Merilo 1:50

4. IV. 1944.

*[Handwritten signature]*