

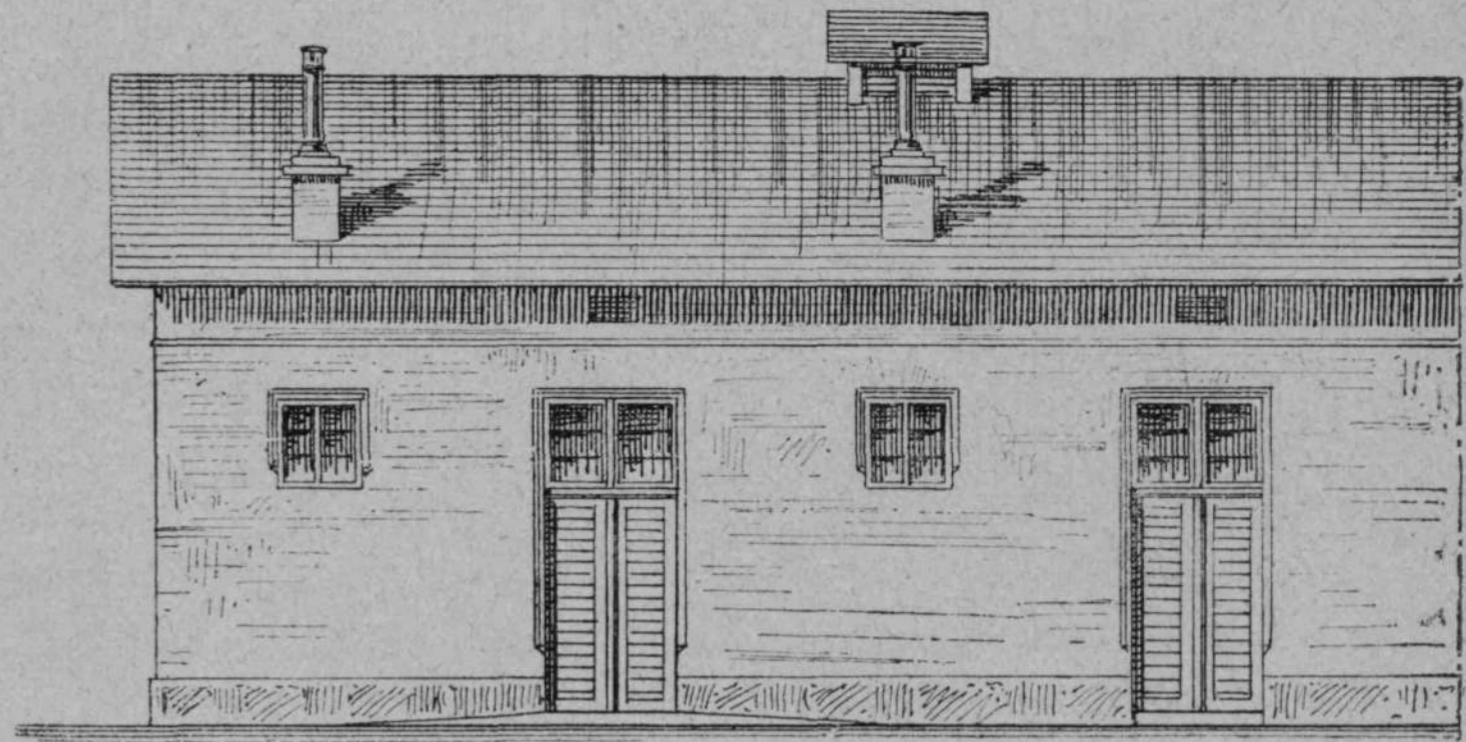



# Vzorni načrt govejega hleva.

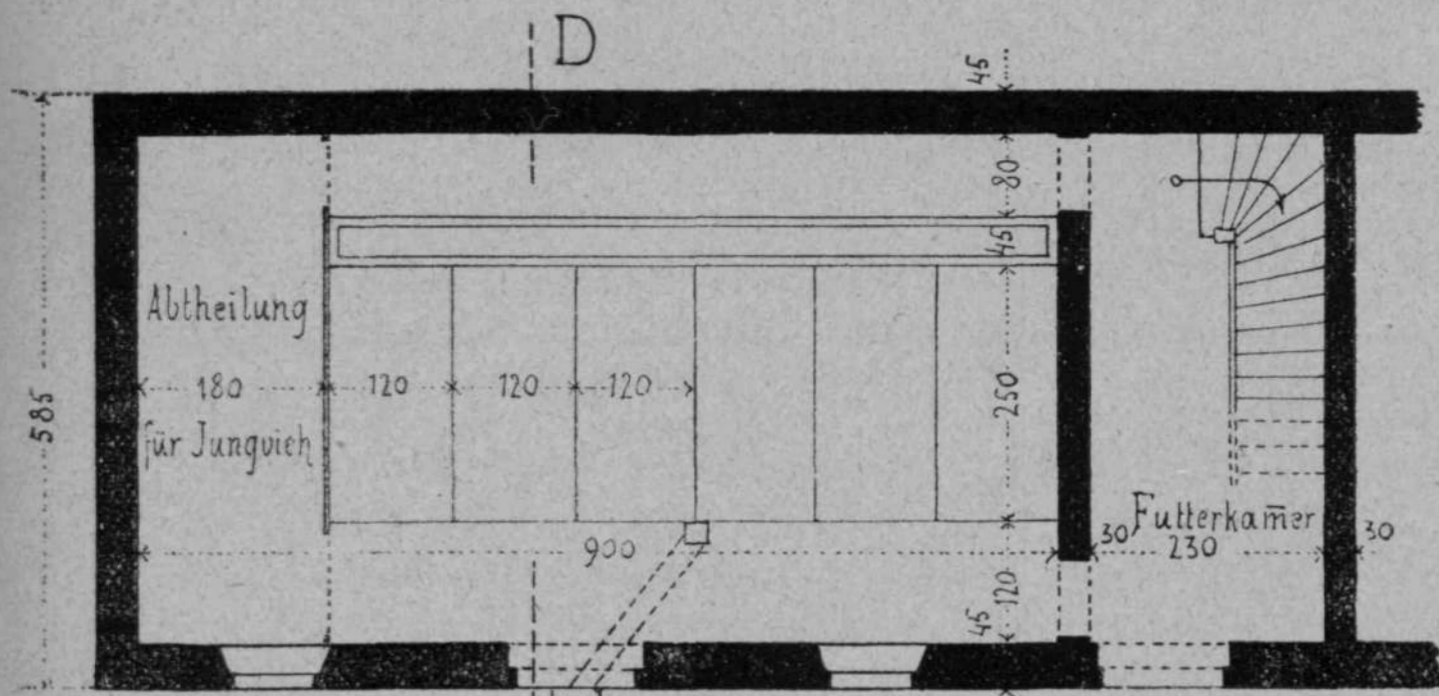


Pod. 2.

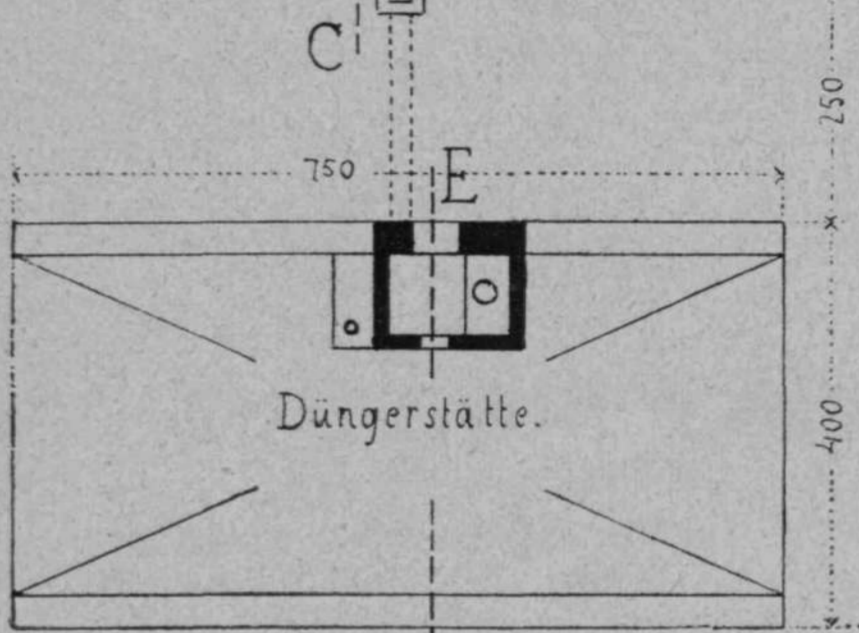


Pod. 1.

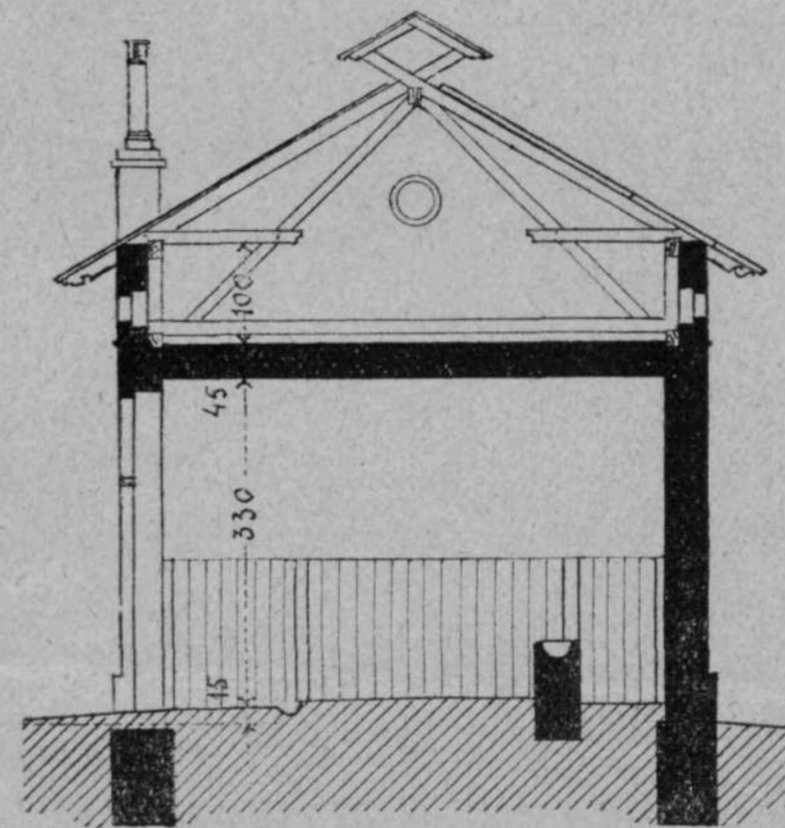


Pod. 3.

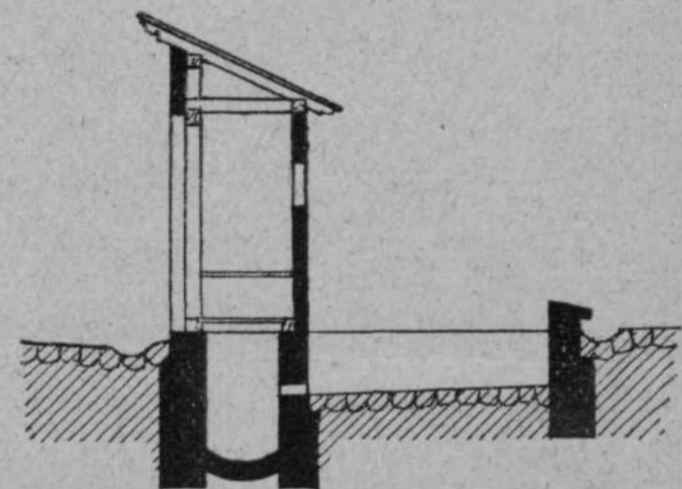


Pod. 4.

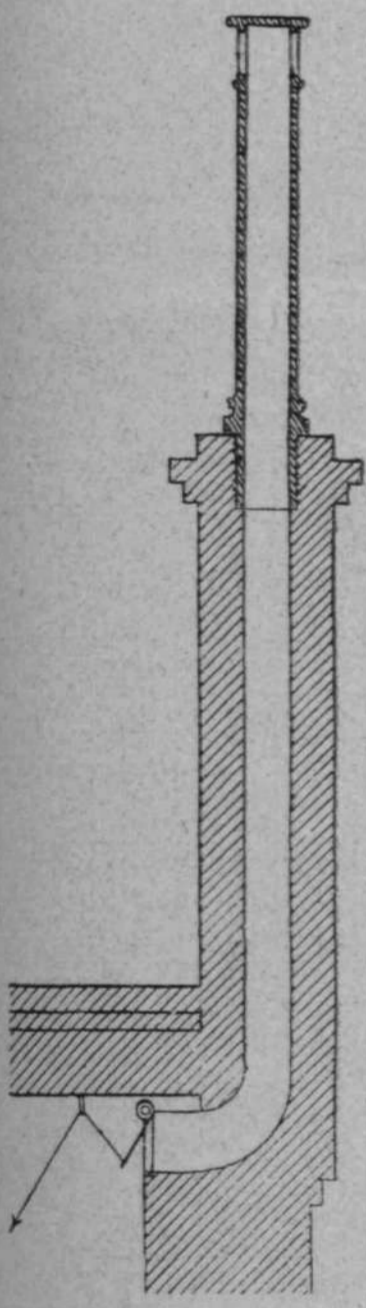


Pod. 10.

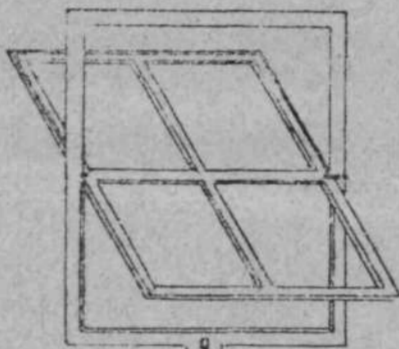


Pod. 7.

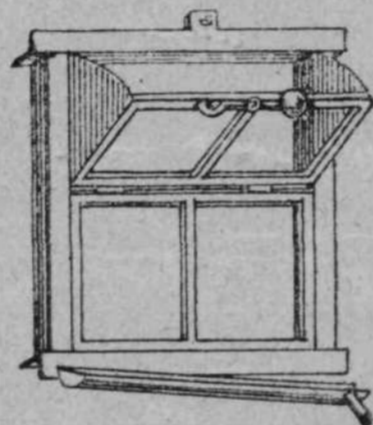


Pod. 6.

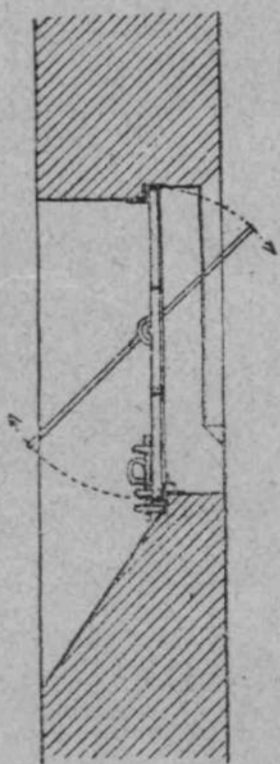


Pod. 9.

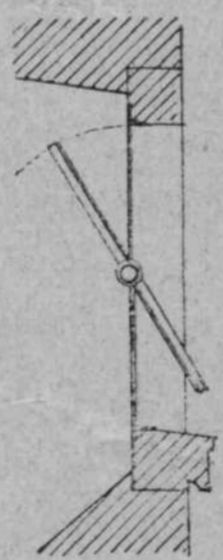


Pod. 8.

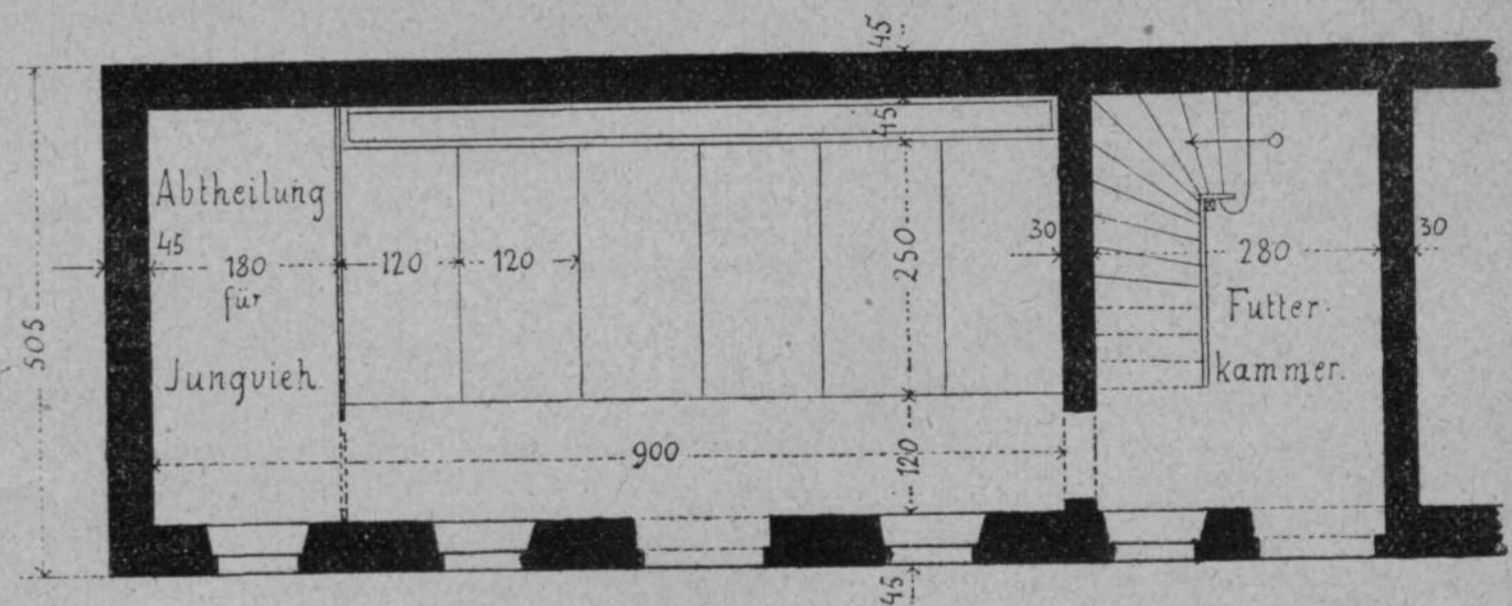


Pod. 5.

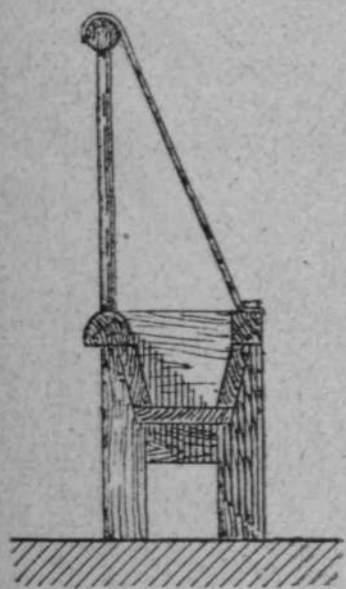


Pod. 12.

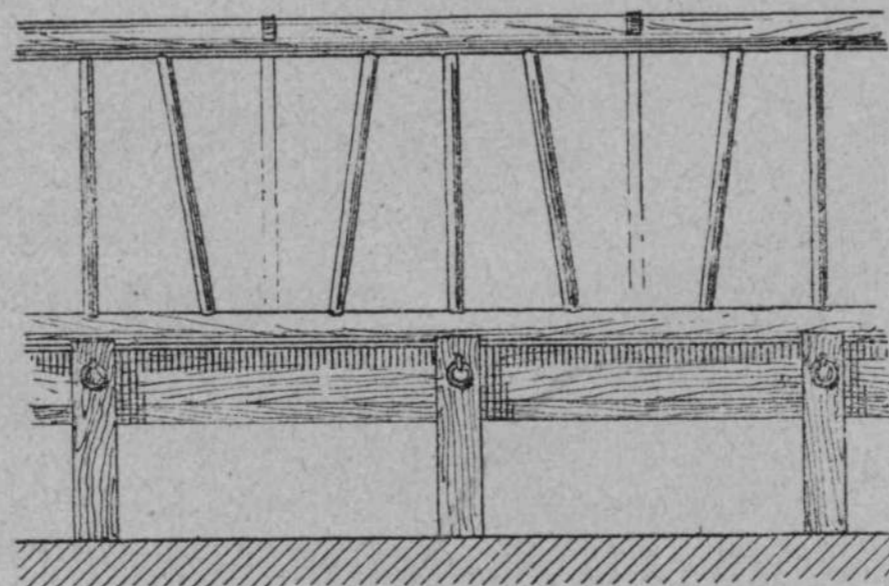


Pod. 13.

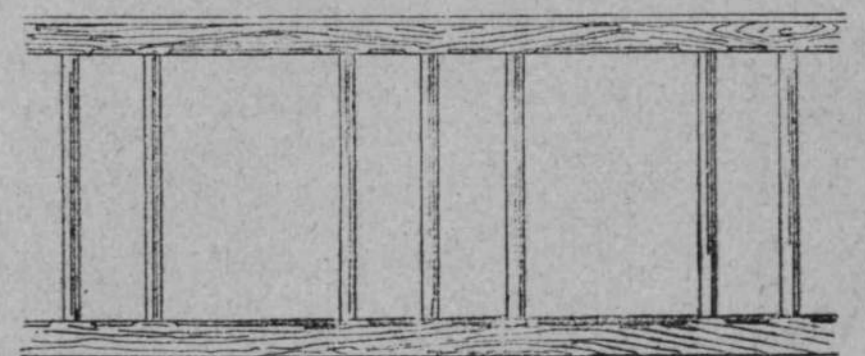

Pod. 11.

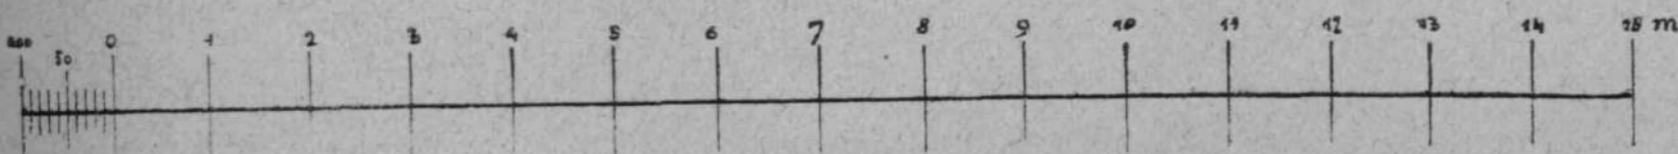

Merilo 1 : 150 za podobe 1—5.

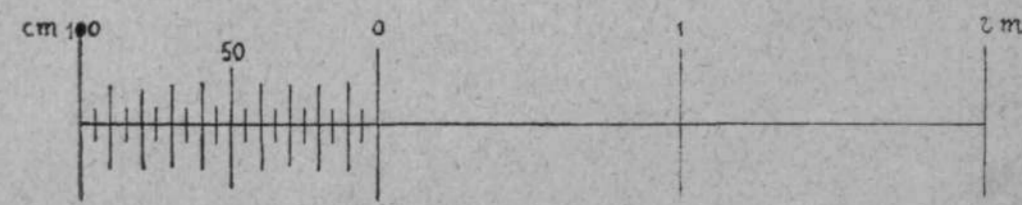

Merilo 1 : 50 za podobe 6—13 in za podobe v popisu.