


I. NADSTROPJE

1 : 200

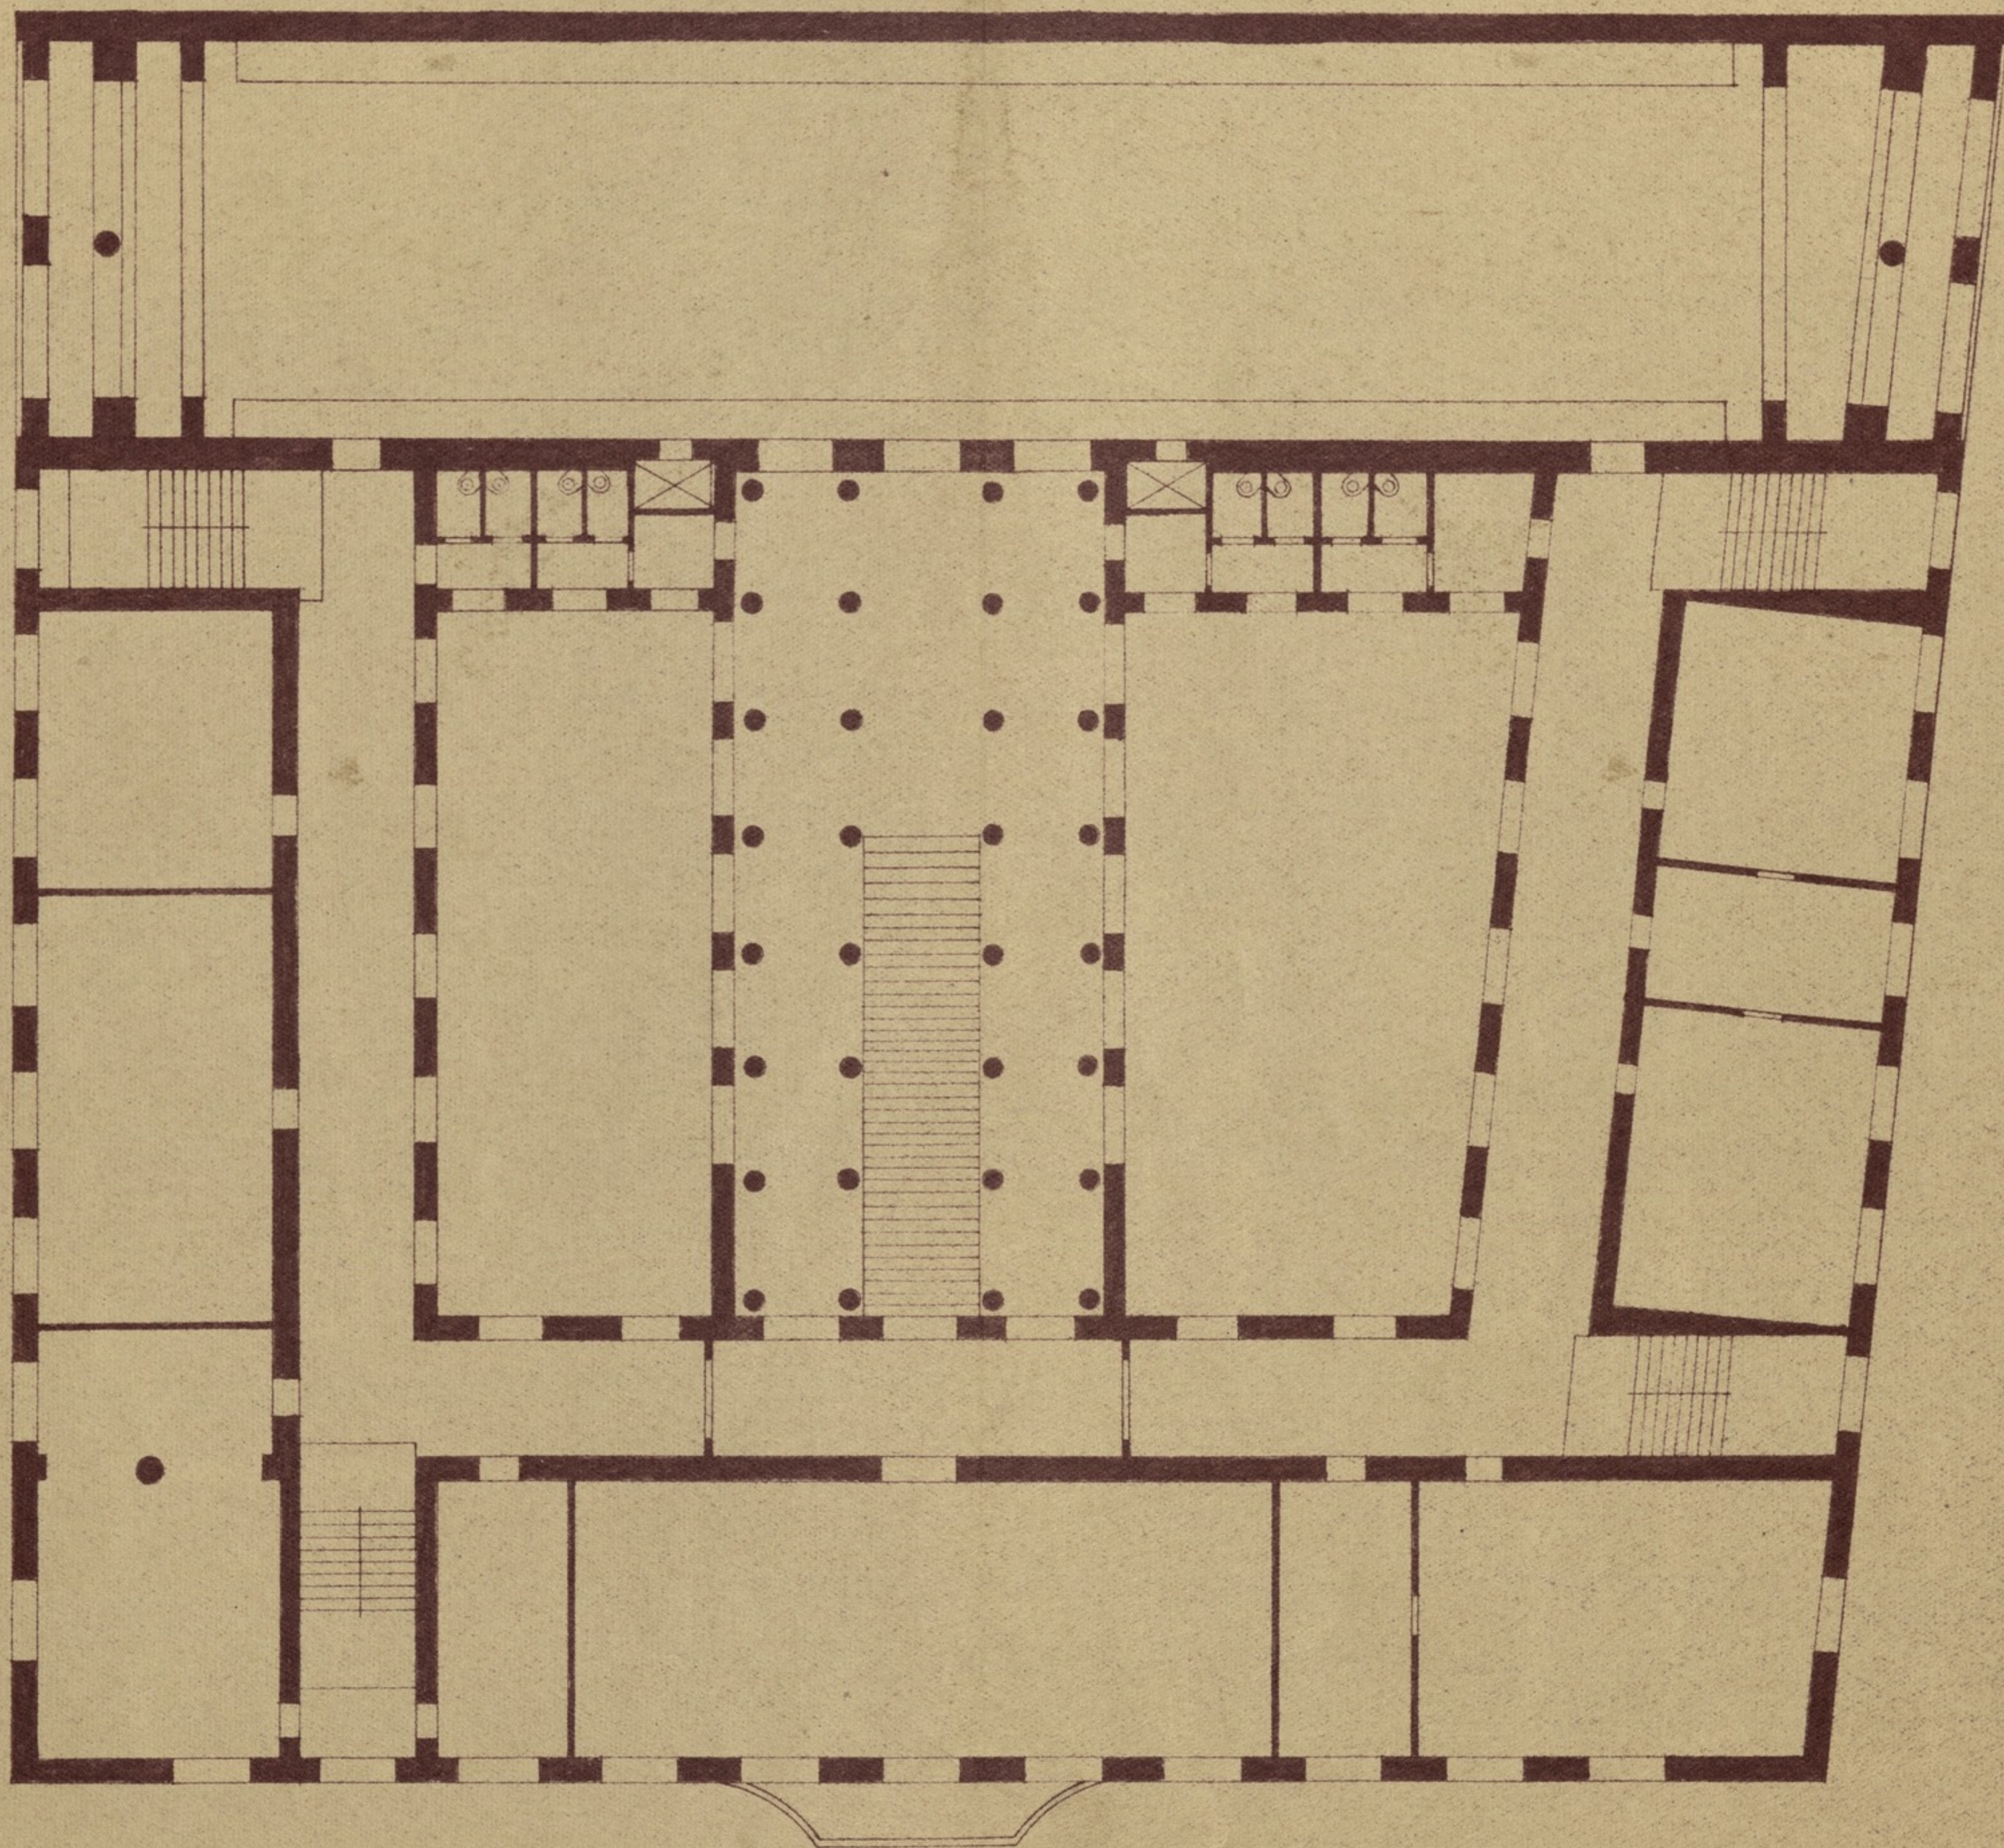

0 1 2 3 4 5 6 7 8 9 10 11 12